

TRUE COPY

*[Signature]*


Principal  
Sinhgad College of Nursing  
Narhe, Pune-411041

SHEET NO - 1  
STAMP OF APPROVAL OF PLAN

NAME ADDRESS & SIGNATURE OF OWNER: A.M.


BUILDING FOR  
SINHGAD COLLEGE OF NURSING  
AT S NO 5013, NARHE, PUNE.

*[Signature]*  
DR. P. LIP G. KALE  
ARCHITECT & ARTIST  
D. 13, B. 1, S. 1, T. 1  
M. 1, S. 1, P. 1, T. 1  
PUNE 2.

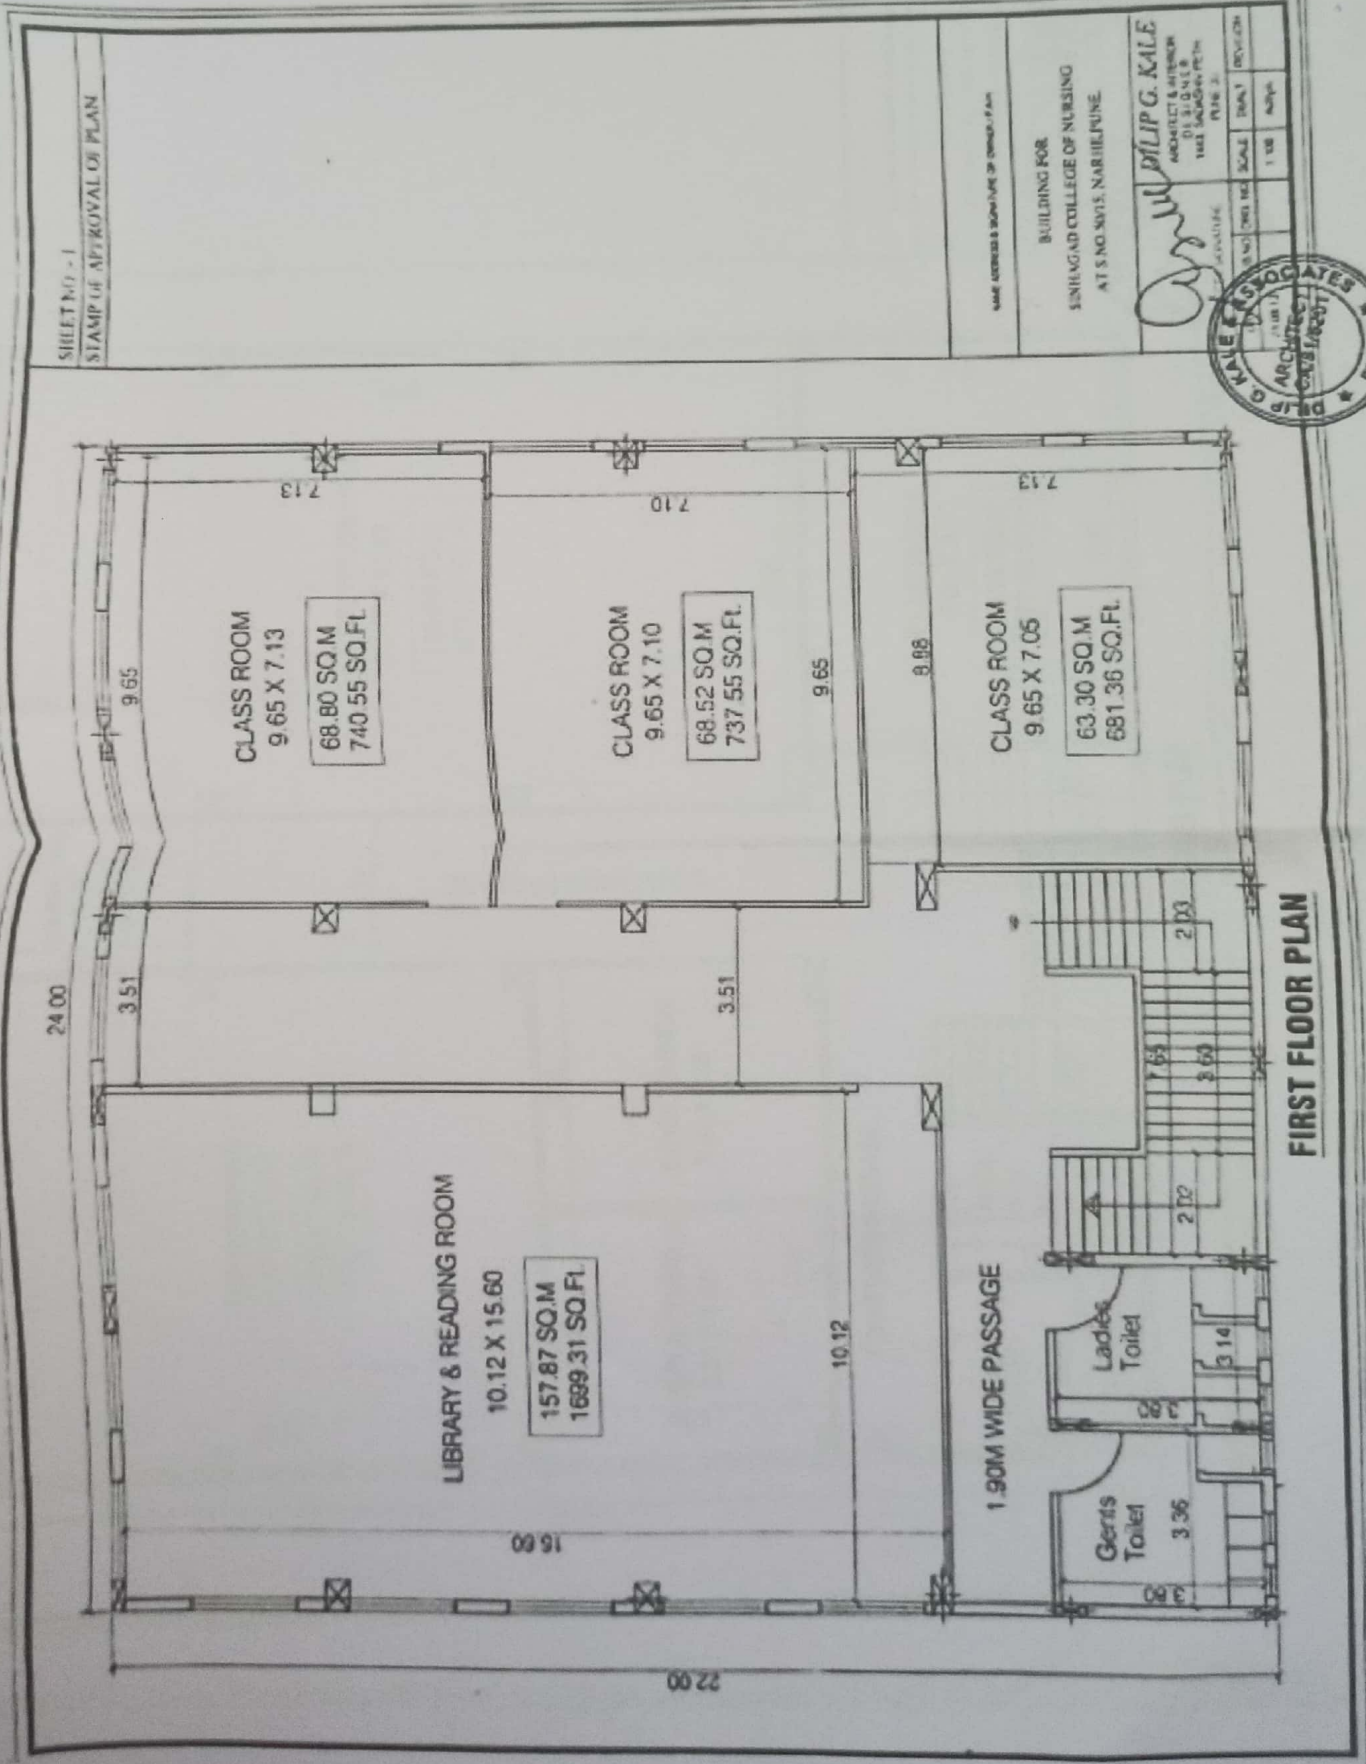

FIRST FLOOR PLAN

SHEET NO: 2  
STAMP OF APPROVAL OF PLAN

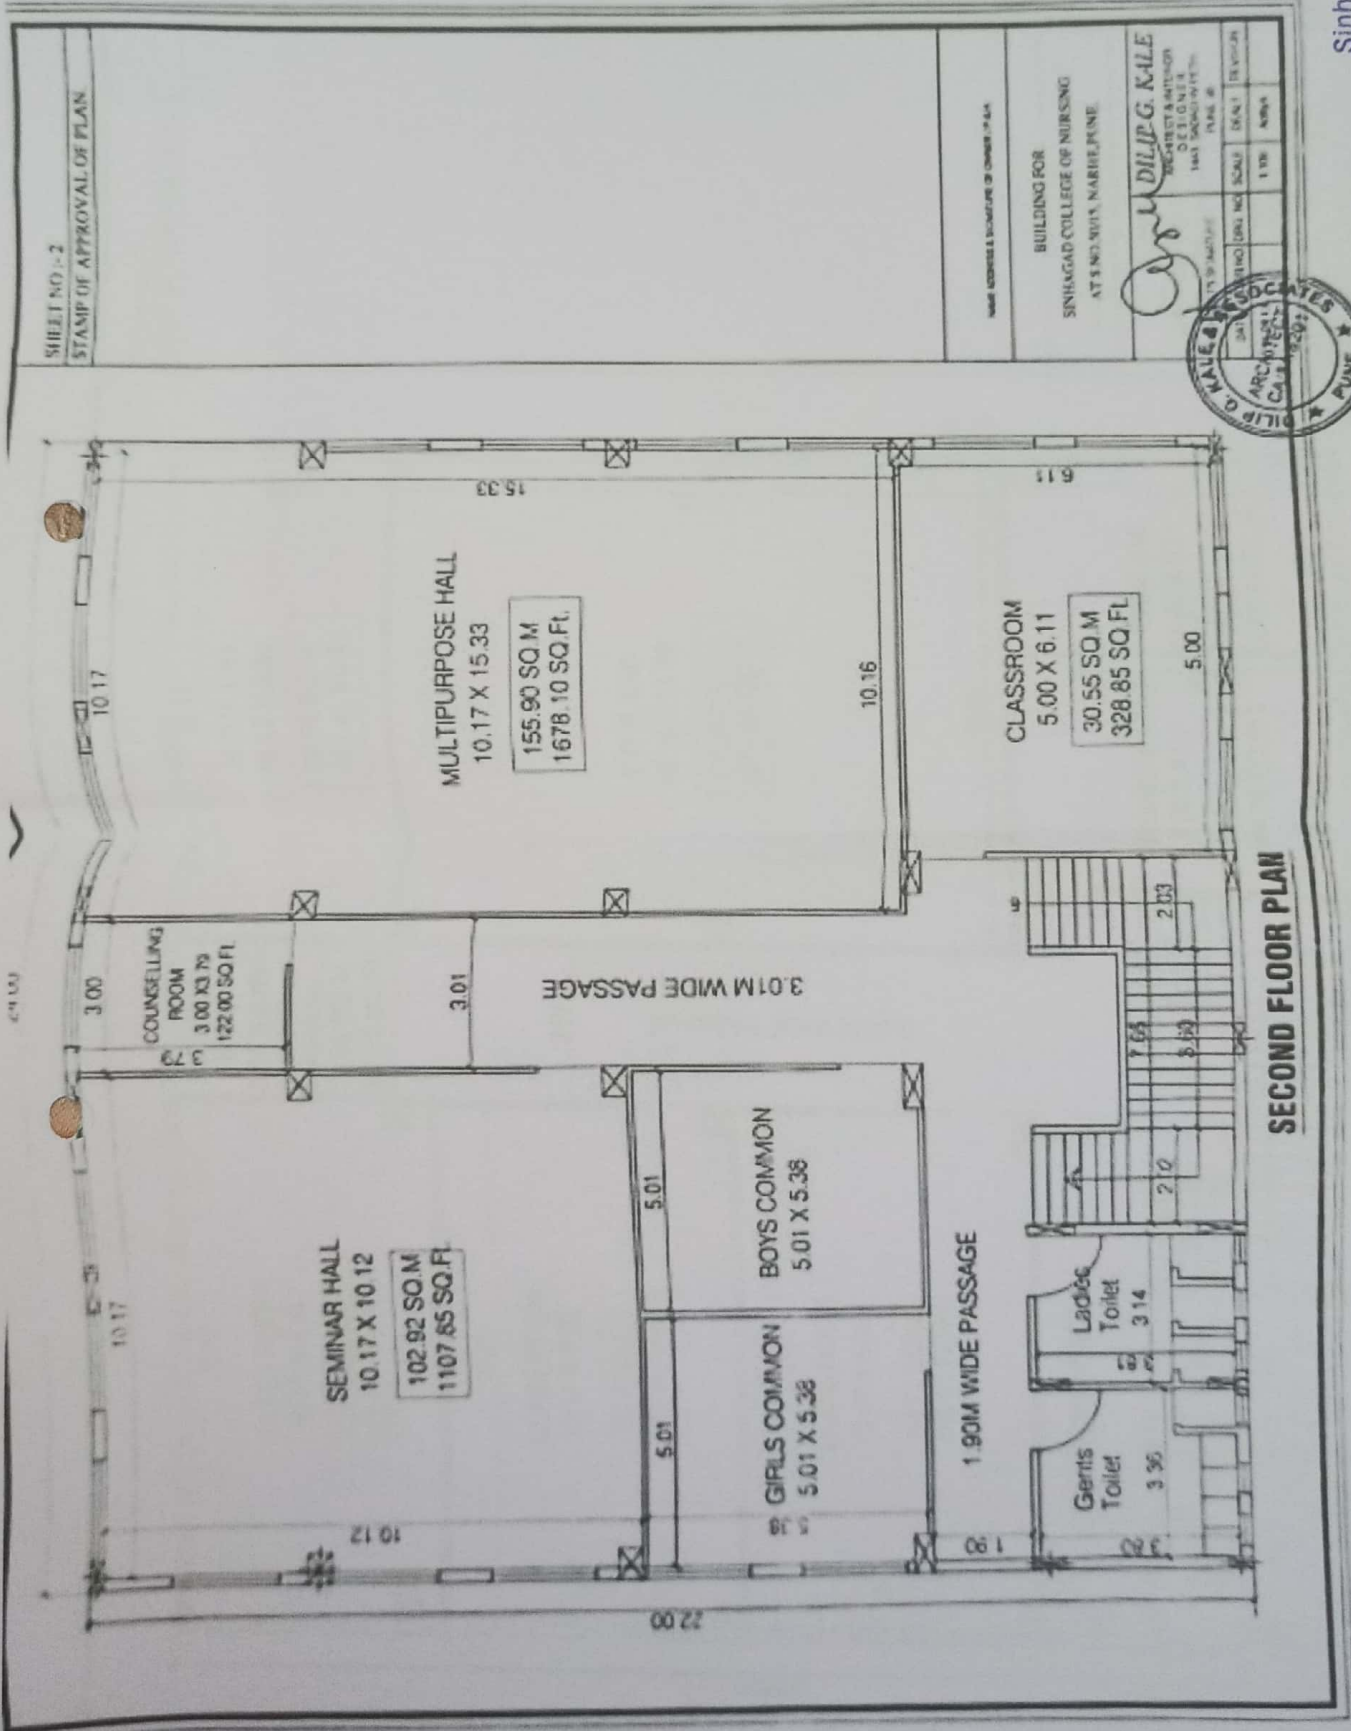

**SECOND FLOOR PLAN**

NAME OF THE ARCHITECTURE & ENGINEERING FIRM  
BUILDING FOR  
SINHGAD COLLEGE OF NURSING  
AT S NO. 80/5, NARHE, PUNE.

*DILIP G. KALE*  
REGISTERED ARCHITECT  
SINHGAD COLLEGE OF NURSING  
1441, DADAR, PUNE.



**TRUE COPY**

Principal  
Sinhgad College of Nursing  
Narhe, Pune-411041

TRUE COPY


Principal  
 Sinhgad College of Nursing  
 Narhe, Pune-4110

SHEET NO. 1  
 STAMP OF APPROVAL OF PLAN

NAME ADDRESS & SIGNATURE OF OWNER: P. J. KALE  
 BUILDING FOR  
 SINHGAD COLLEGE OF NURSING  
 AT S NO 30/5, NARHE, PUNE

NAME ADDRESS & SIGNATURE OF ARCHITECT: DILIP G. KALE  
 ARCHITECT & ENGINEER  
 104, SANGHVI NTH,  
 PUNE 411001

NO.	SCALE	DATE	REVISION
1/10			

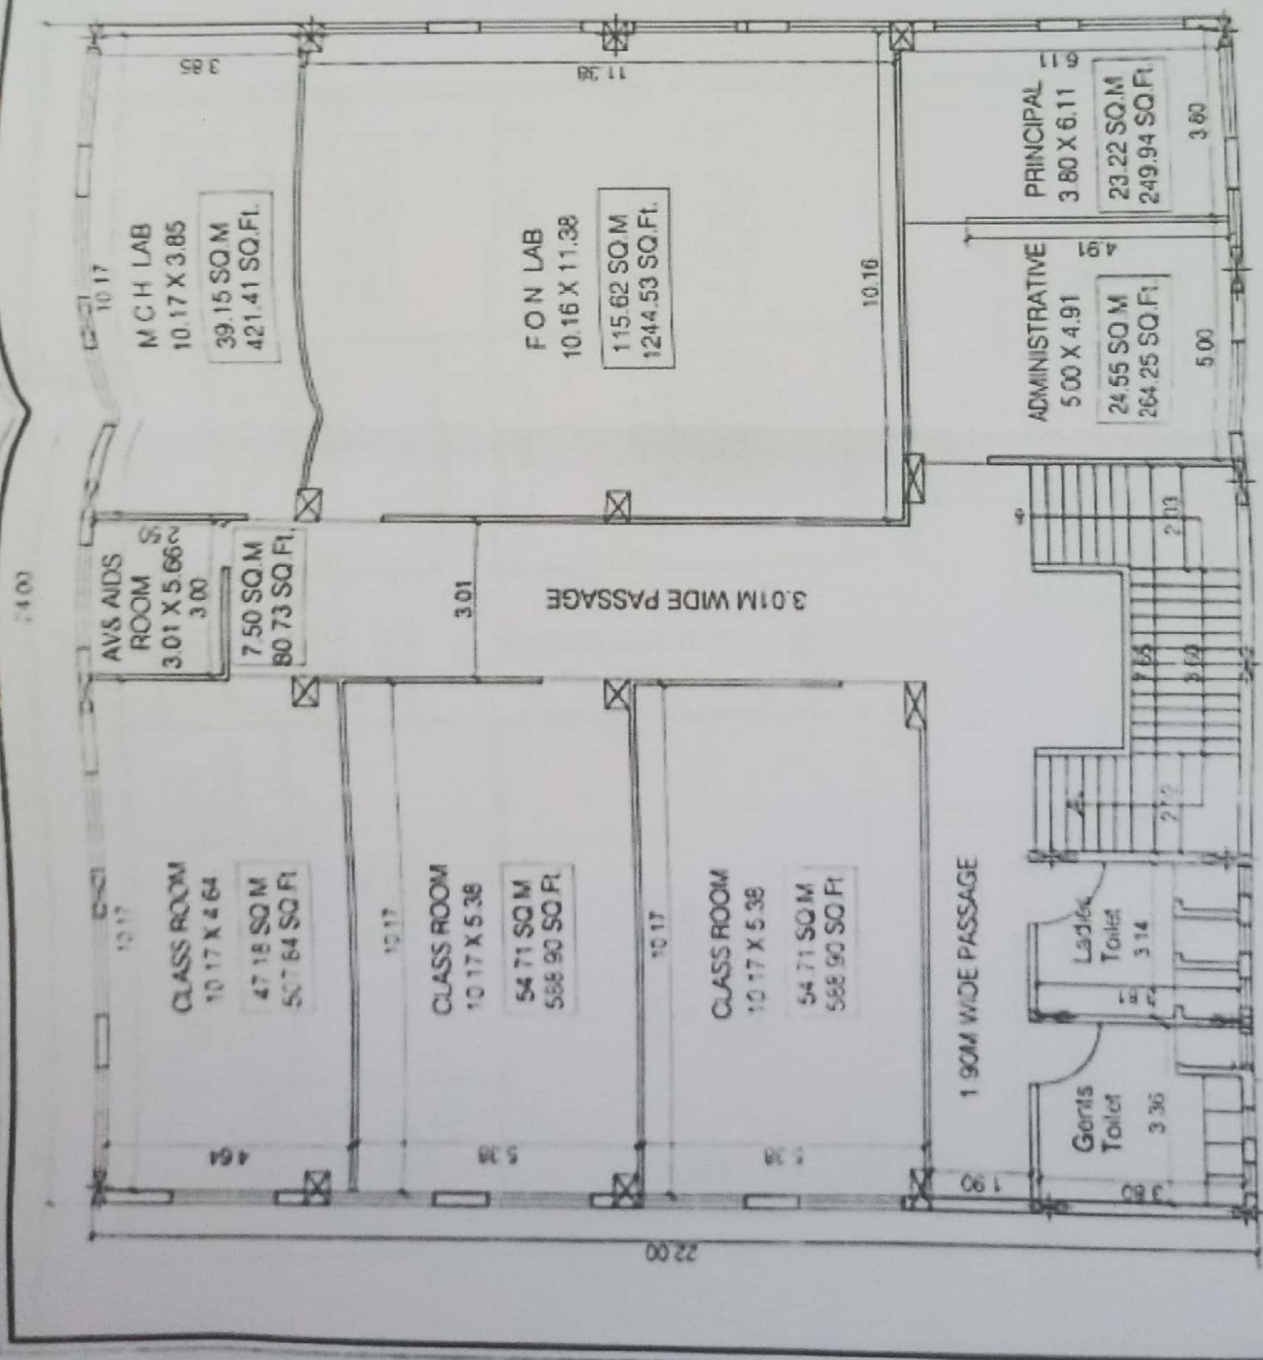


THIRD FLOOR PLAN

TRUE COPY

Principal  
 Sinhgad College of Nursing  
 Narhe, Pune-411041

SHEET NO. 4  
 STAMP OF APPROVAL OF PLAN

NAME OF ARCHITECT/ENGINEER: P. KALE  
 BUILDING FOR: SINHGAD COLLEGE OF NURSING AT SINDHIVANARHE, PUNE.  
 ARCHITECT/ENGINEER: P. KALE  
 REGISTERED ARCHITECT/ENGINEER: PUNE-411041

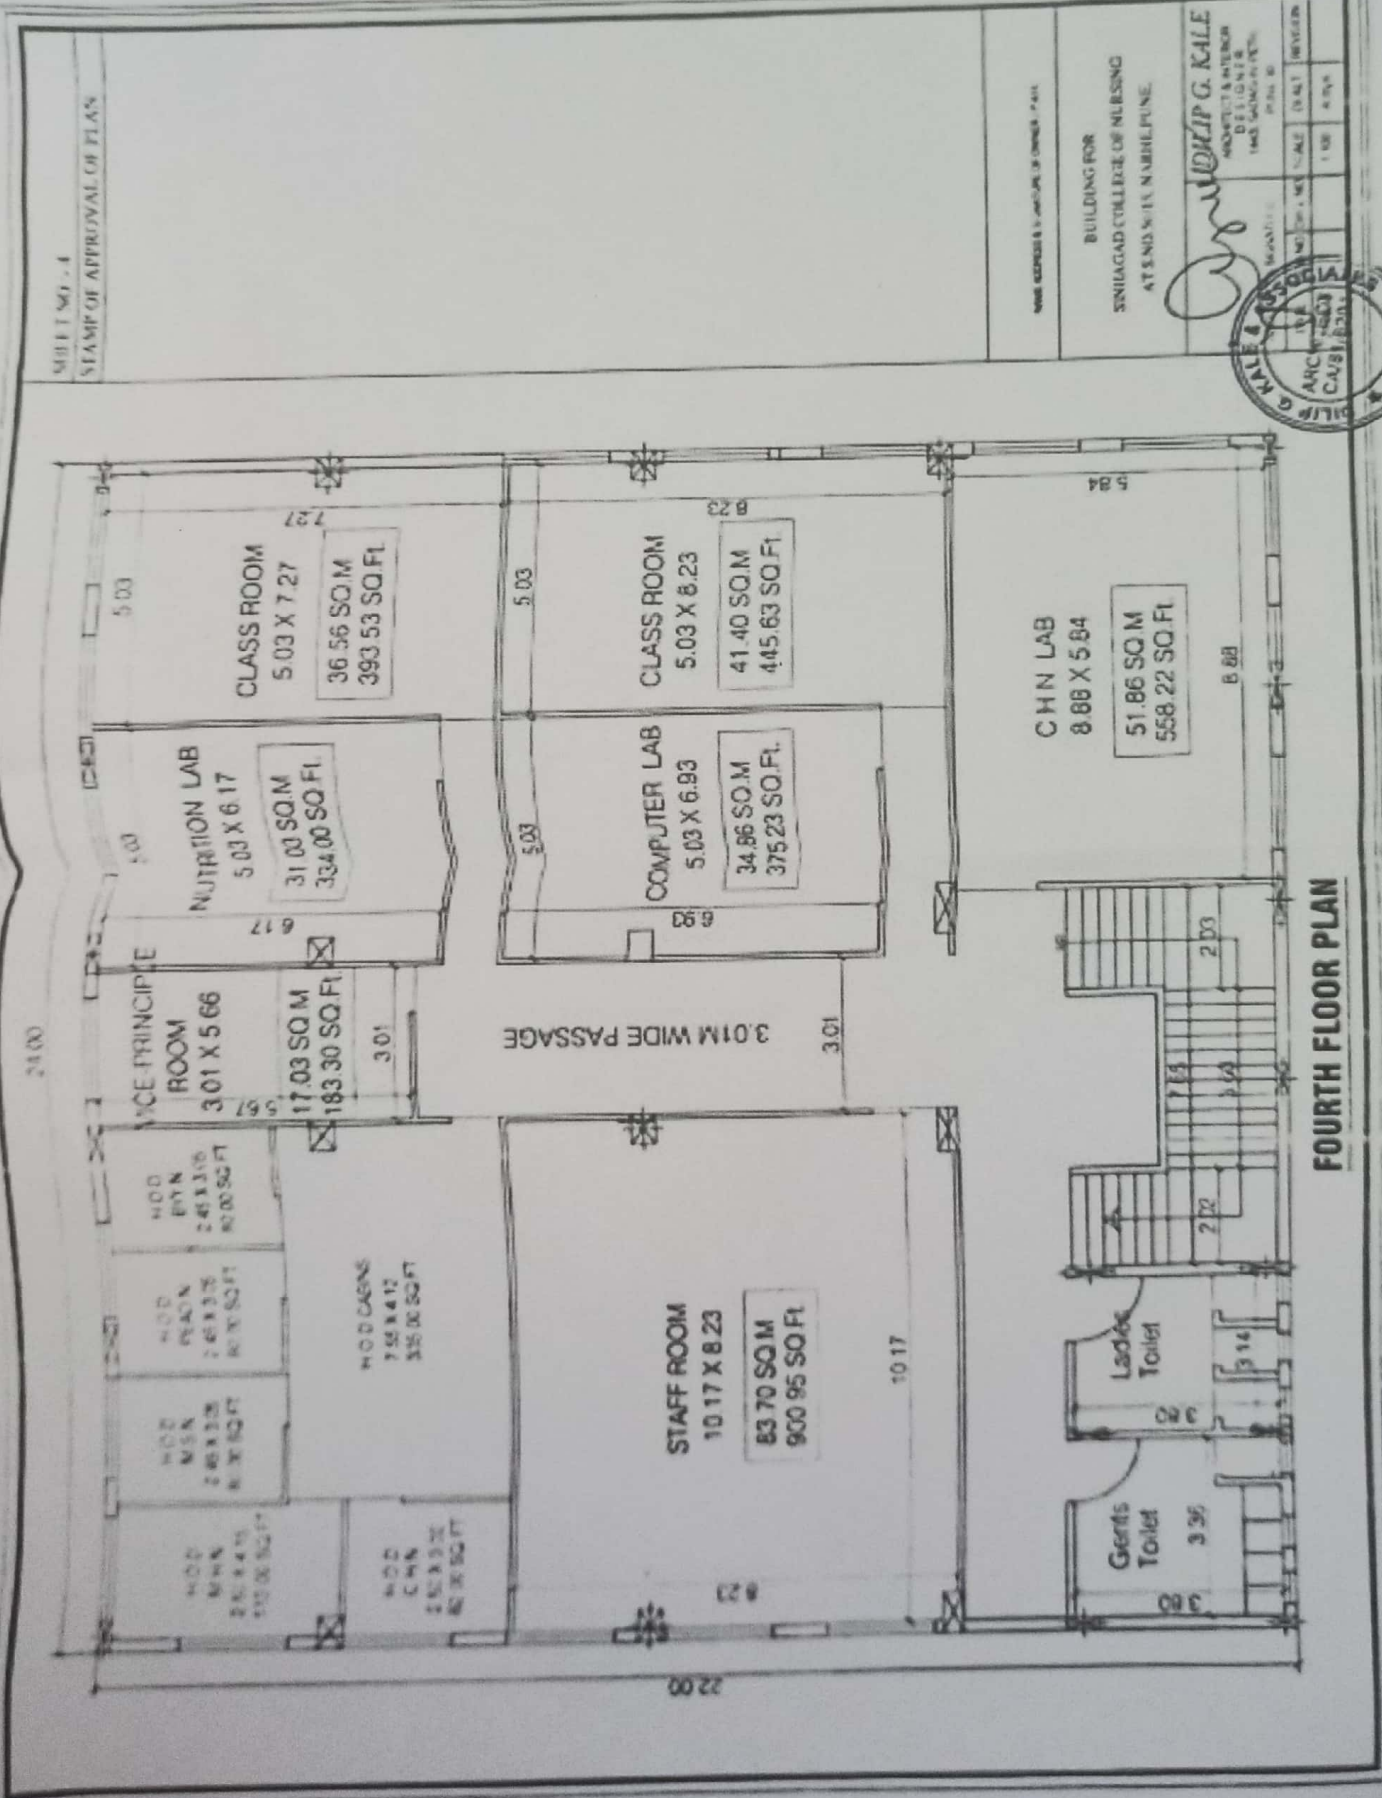

FOURTH FLOOR PLAN